



EXISTING  
Ground Floor Plan 1:50

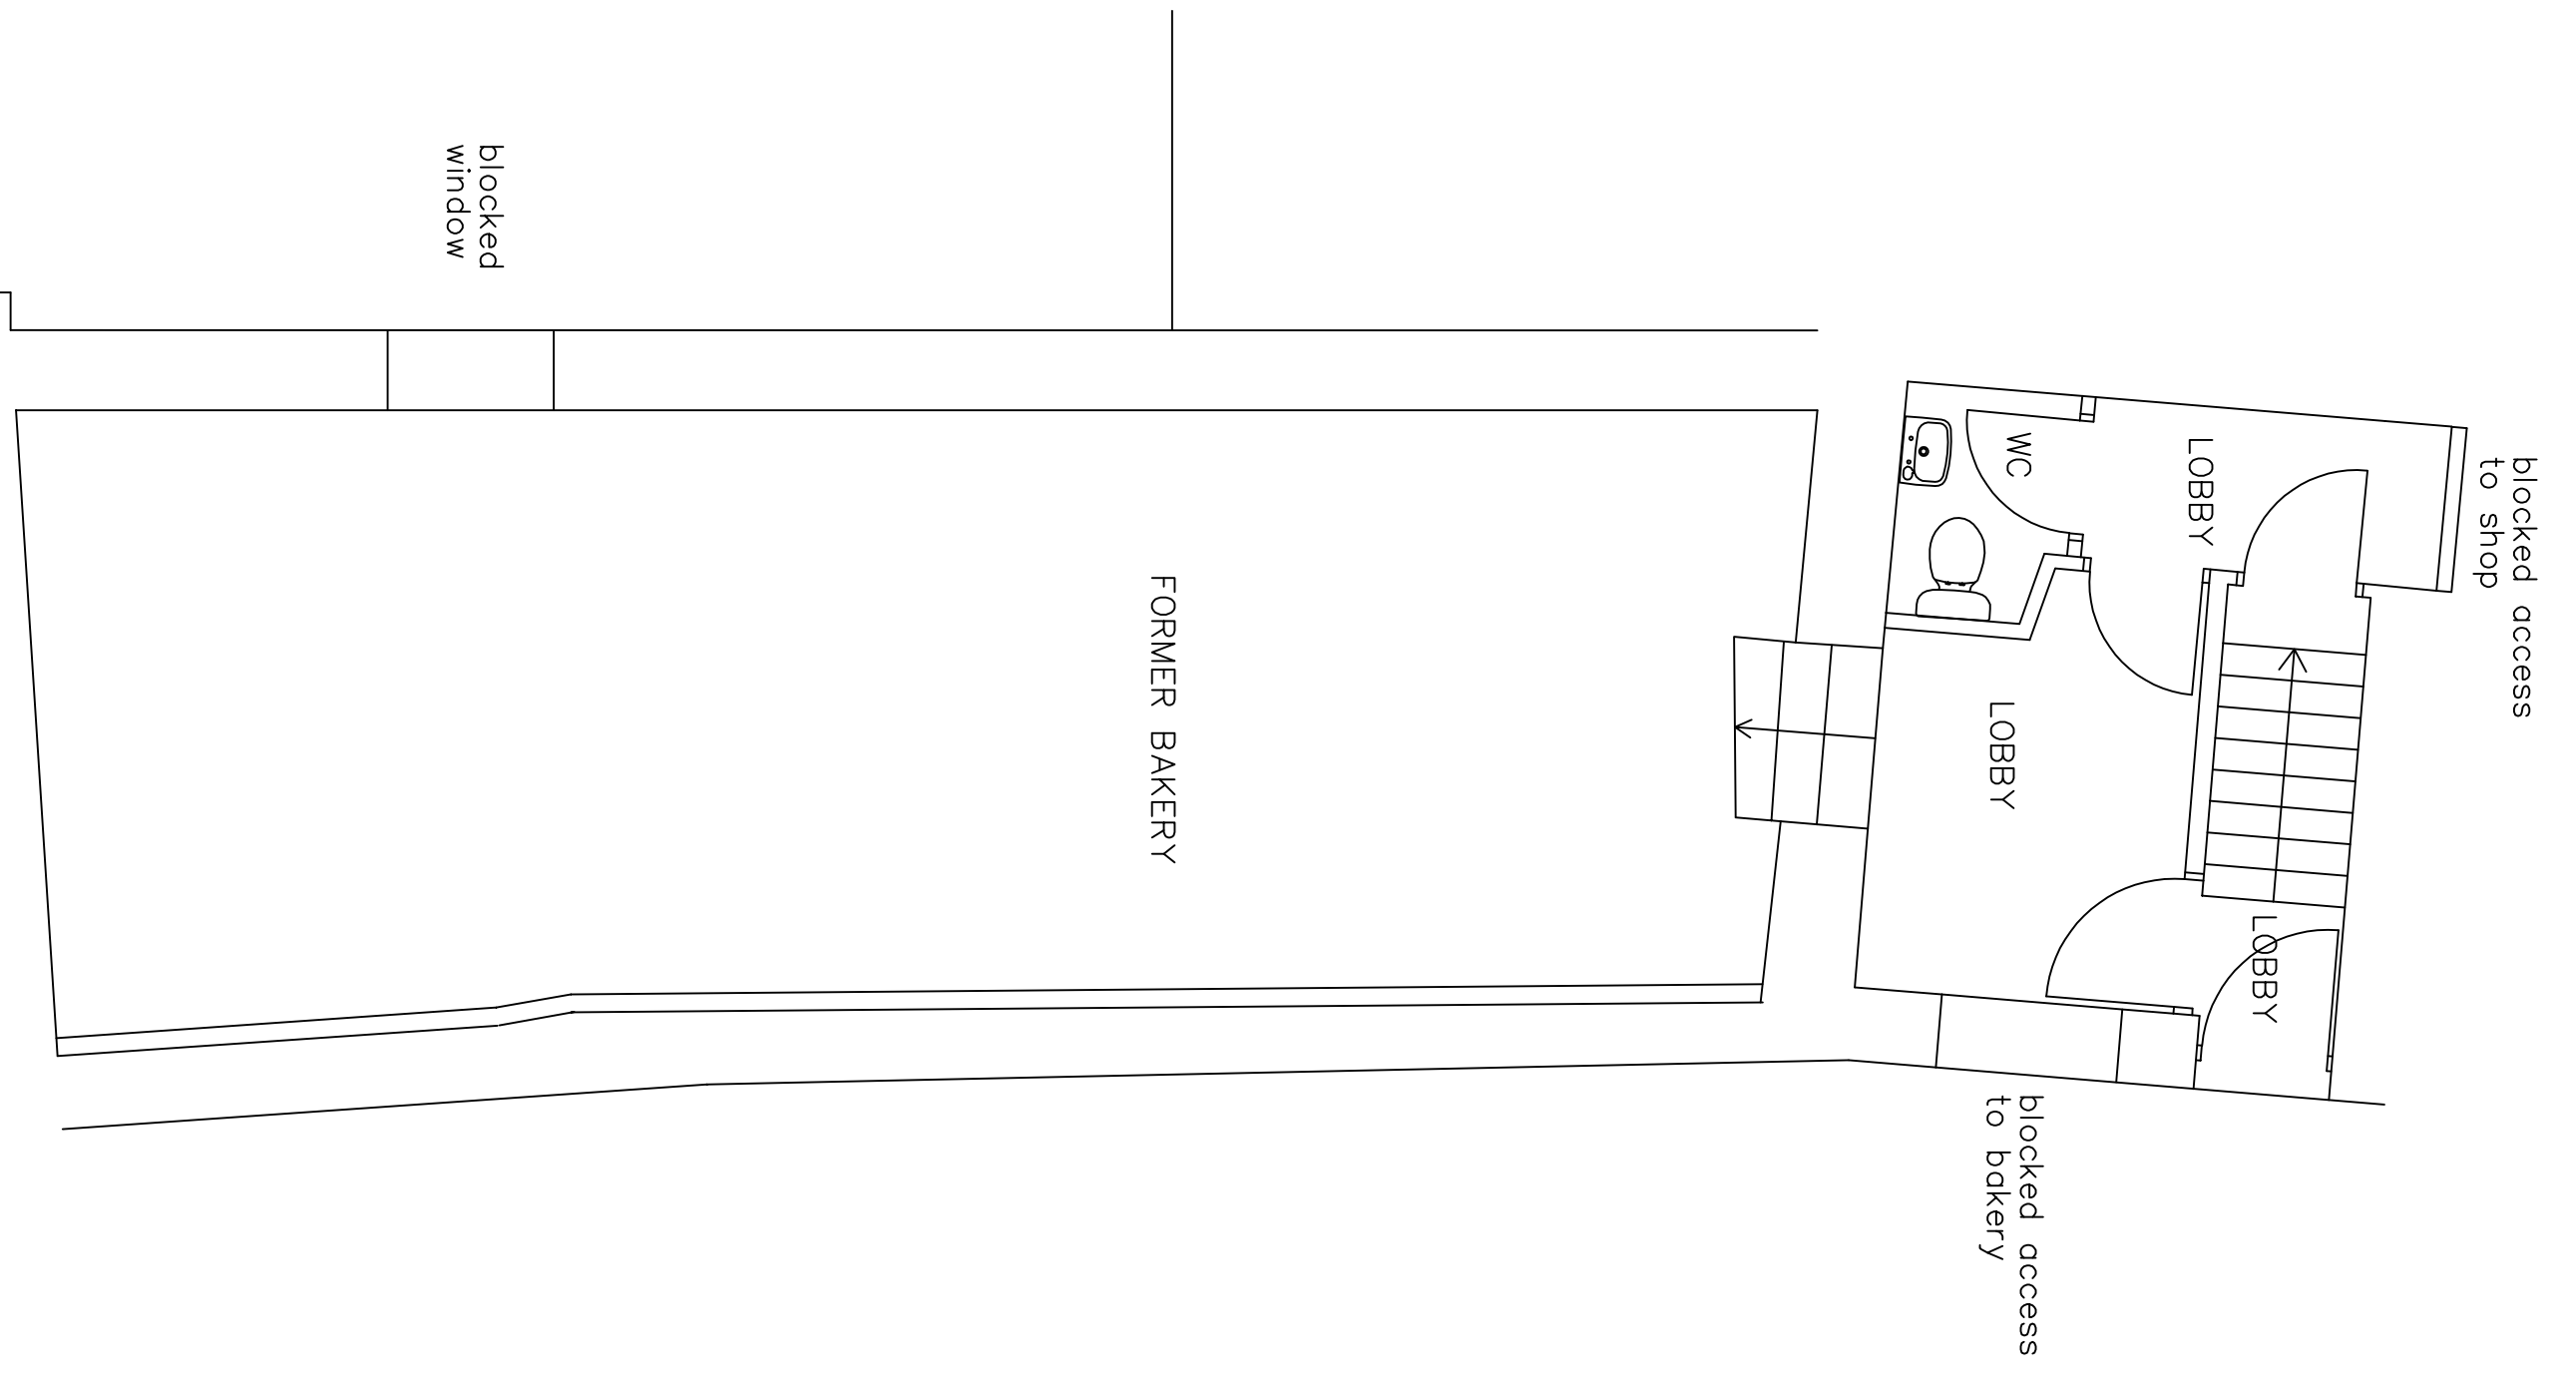


Front Elevation 1:50




Rear Elevation 1:50

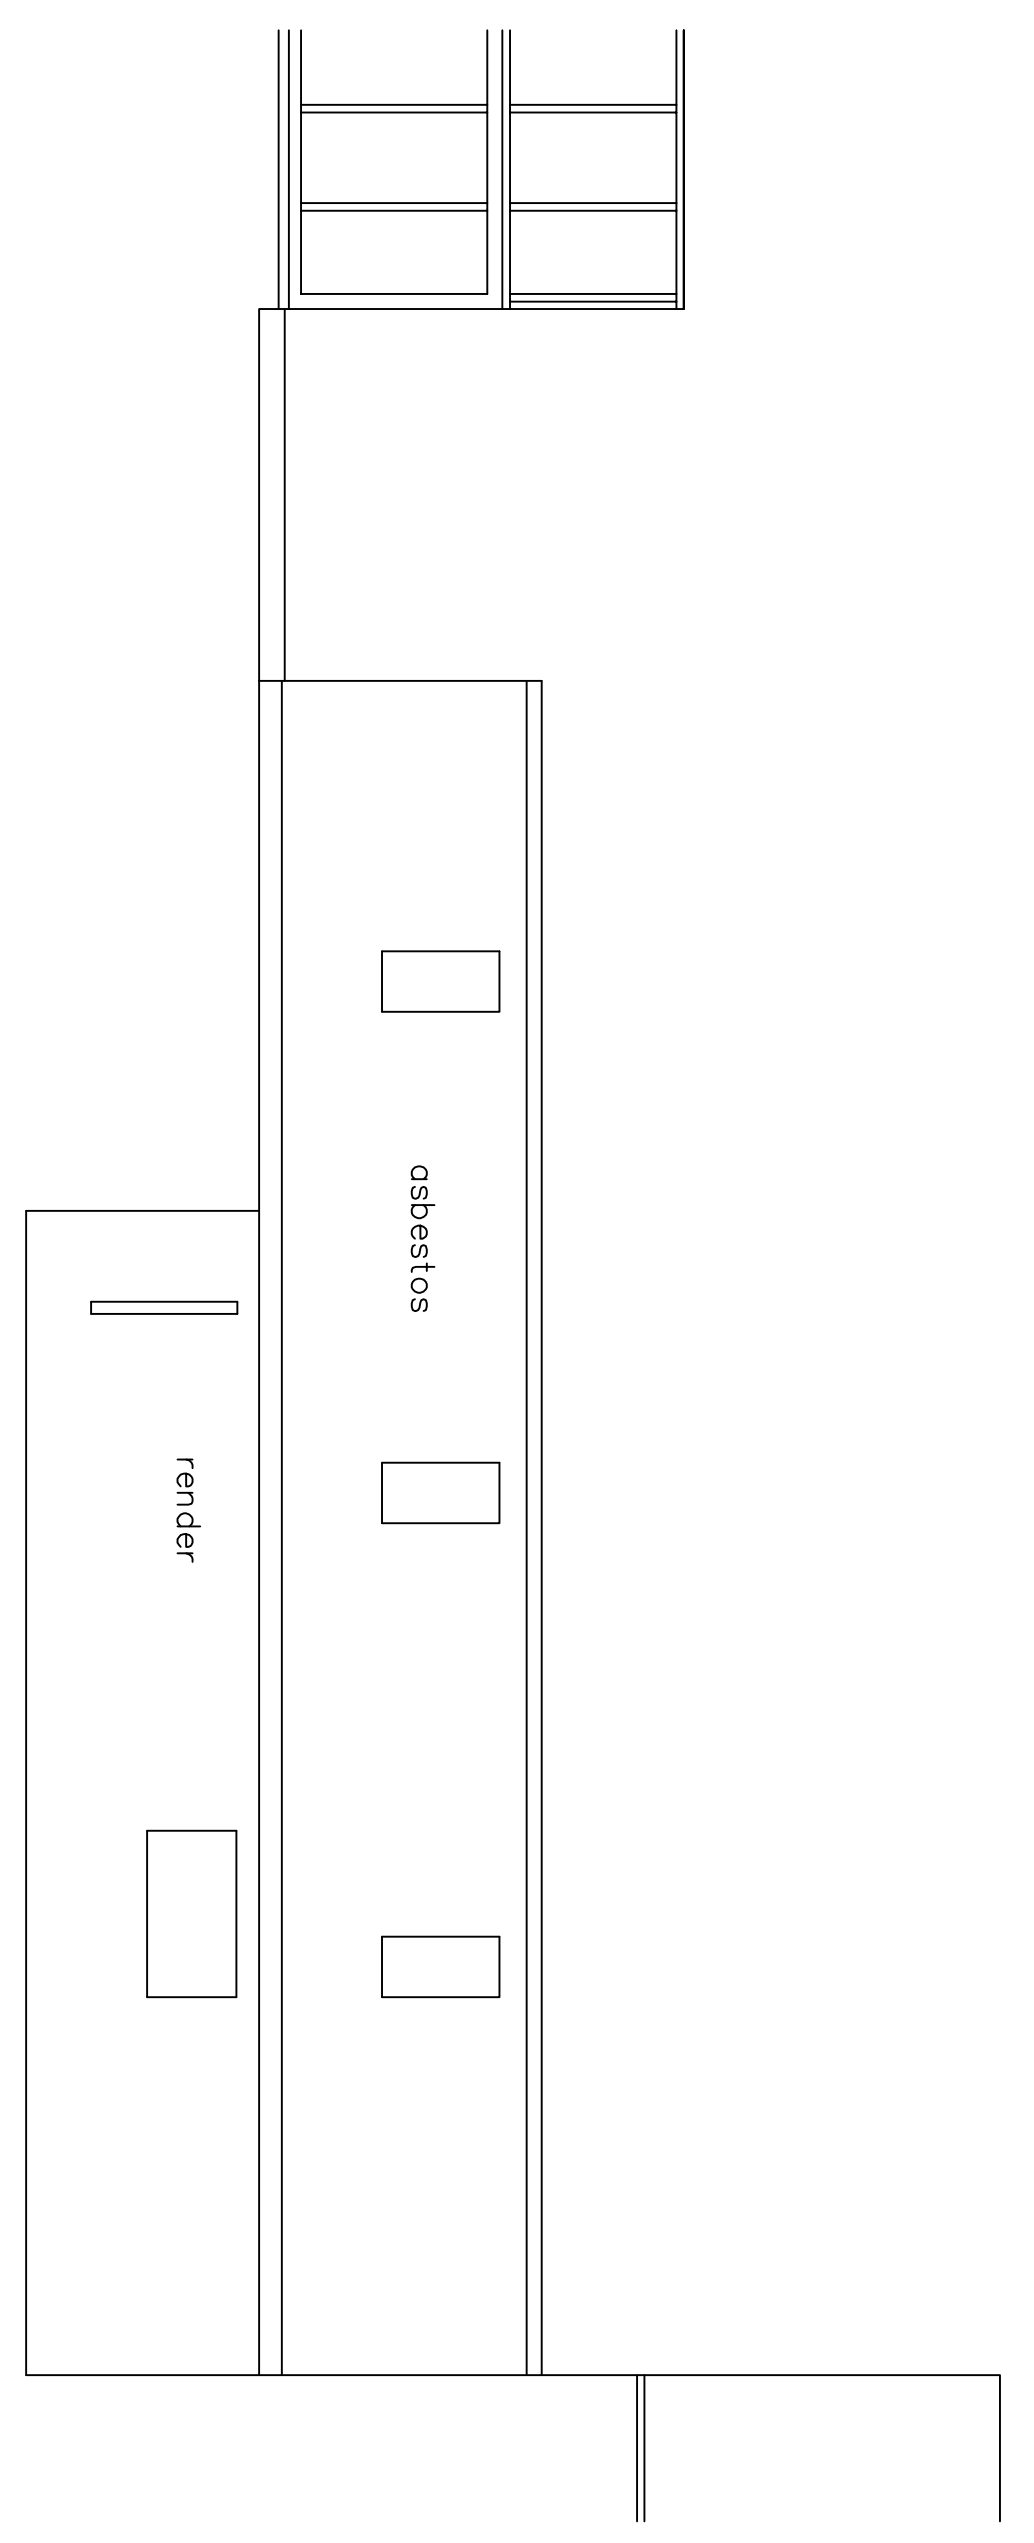

Side Elevation 1:50

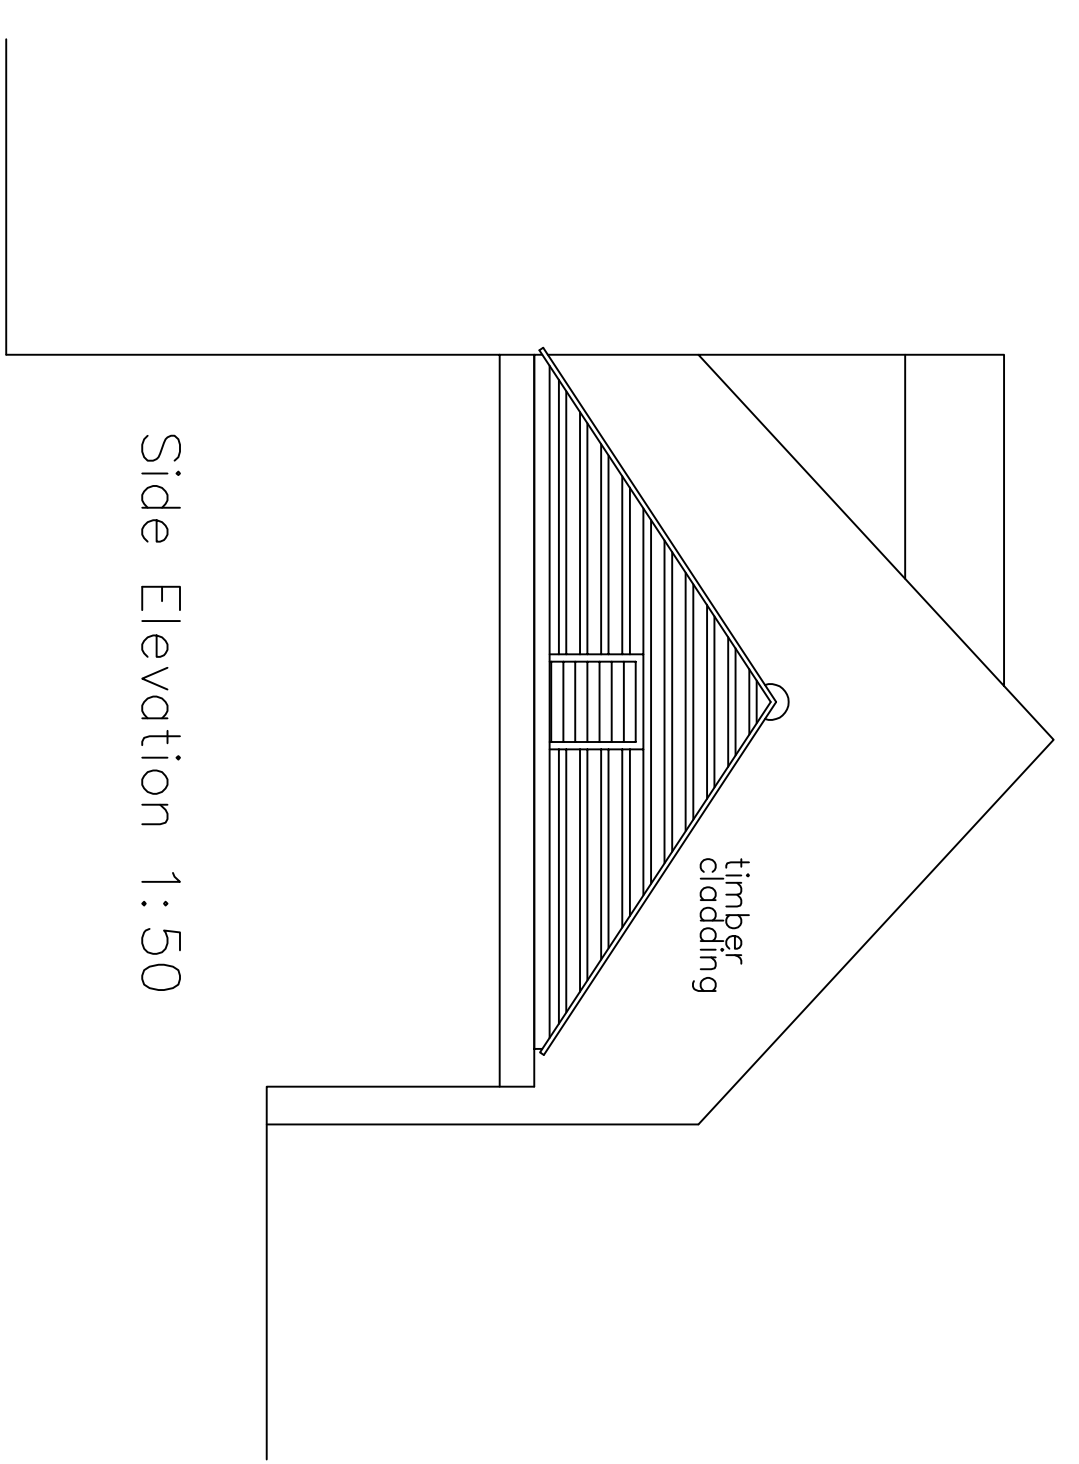

Block Plan 1:100  
© ARCHITECT'S COPYRIGHT RETAINED

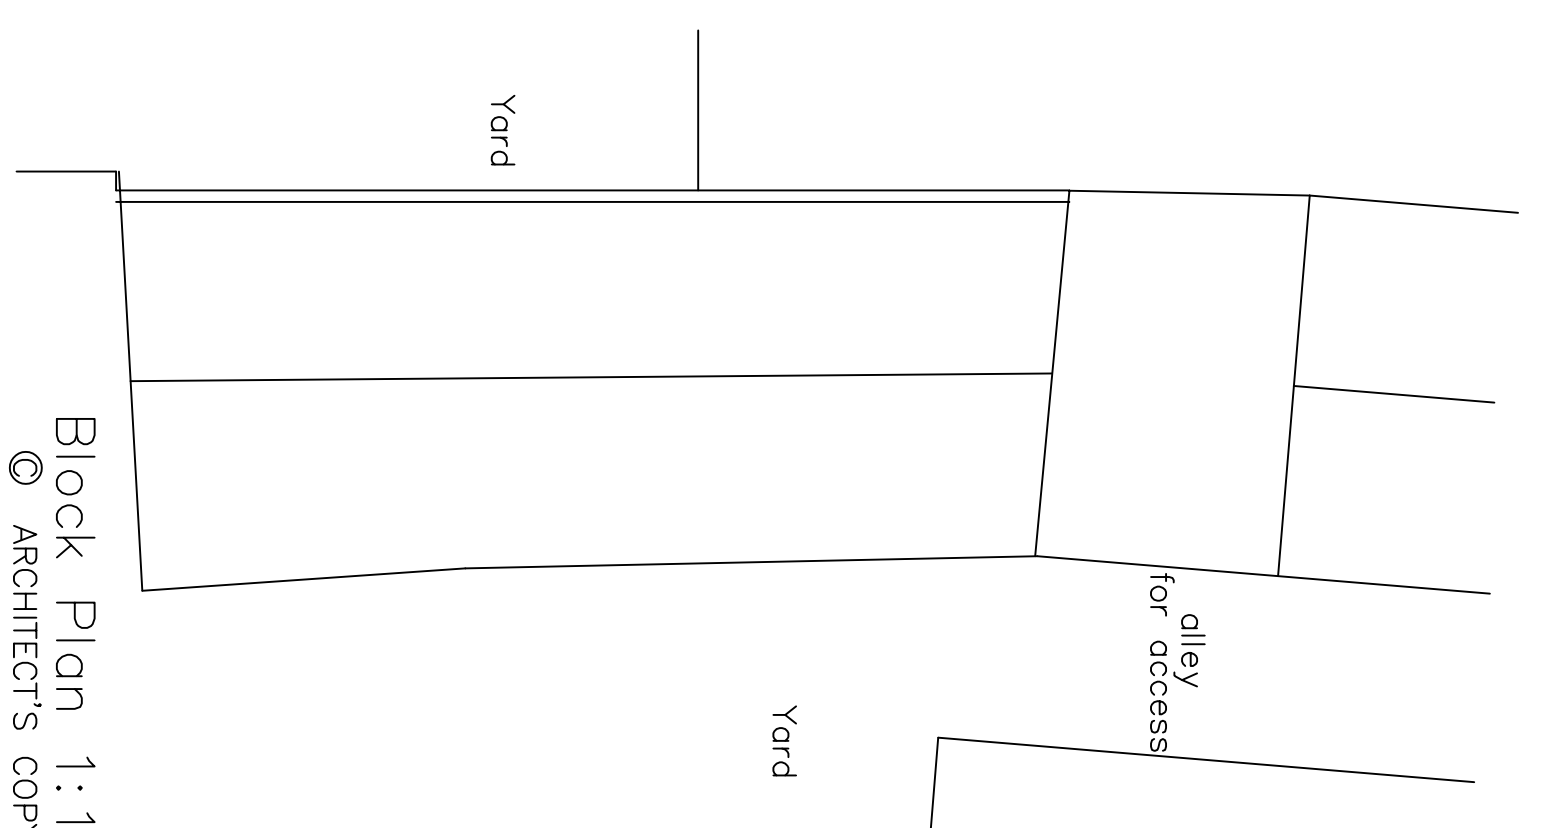

Revision	Drawing Created	07/21
Amendments		Date
Client <b>Mr. R Colling</b>		
Project <b>Coquetdale House Rothbury</b>		

Drawing  
**Existing Plans and Elevations**

Project No.	Drawing No.	Scale
<b>CCH</b>	<b>101</b>	<b>1:50 1:100</b>

**Ninette Edwards Architect**  
12 ALNSIDE  
WHITTINGHAM  
NORTHUMBERLAND  
NE66 4SJ  
TEL: 01665 574733  
ninette@insideassociates.co.uk